

# REPORT OF SURVEY

OF


The South 115.00' of the East 169.70' of the North 360.00' of the N.E. 1/4, N.E. 1/4, Sec. 24, T.1N., R.5E., G. & S.R.B. & M., Mar. Co. AZ.

FOR

**THE CIRCLE K CORP**

2810 W. CAMELBACK ROAD  
PHOENIX, ARIZONA


N

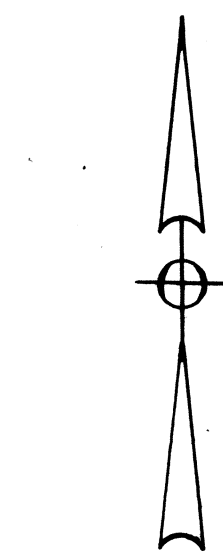

Scale: 1" = 20'

## LEGEND

- = Asphaltic Concrete Paving
- = Monument Found
- = Iron Pipe or Iron Bar Found
- = 1/2" I.D. Iron Pipe Tagged L.S. 1681 Set This Survey
- R = M.C.R. and/or Description Furnished by Circle K Corp
- CR = Calculated From R
- M = Measured in Field
- CM = Calculated From M
- = Power Pole
- = Telephone Pole
- = Power & Telephone Pole
- S— = Sanitary Sewer Line
- W— = Water Line
- G— = Gas Line
- ⊗ = Valve
- +— = Center line Drainage
- T— = Underground Telephone Cable
- B.C. = Brass Cap
- H.H. = Handhole
- C.P. = Concrete Pipe
- = Water Meter
- △— = Sewer Cleanout
- 54.55 = Elev to read 1254.55
- = Underground Irrigation Sprinkler Head
- b = Street Light Pole

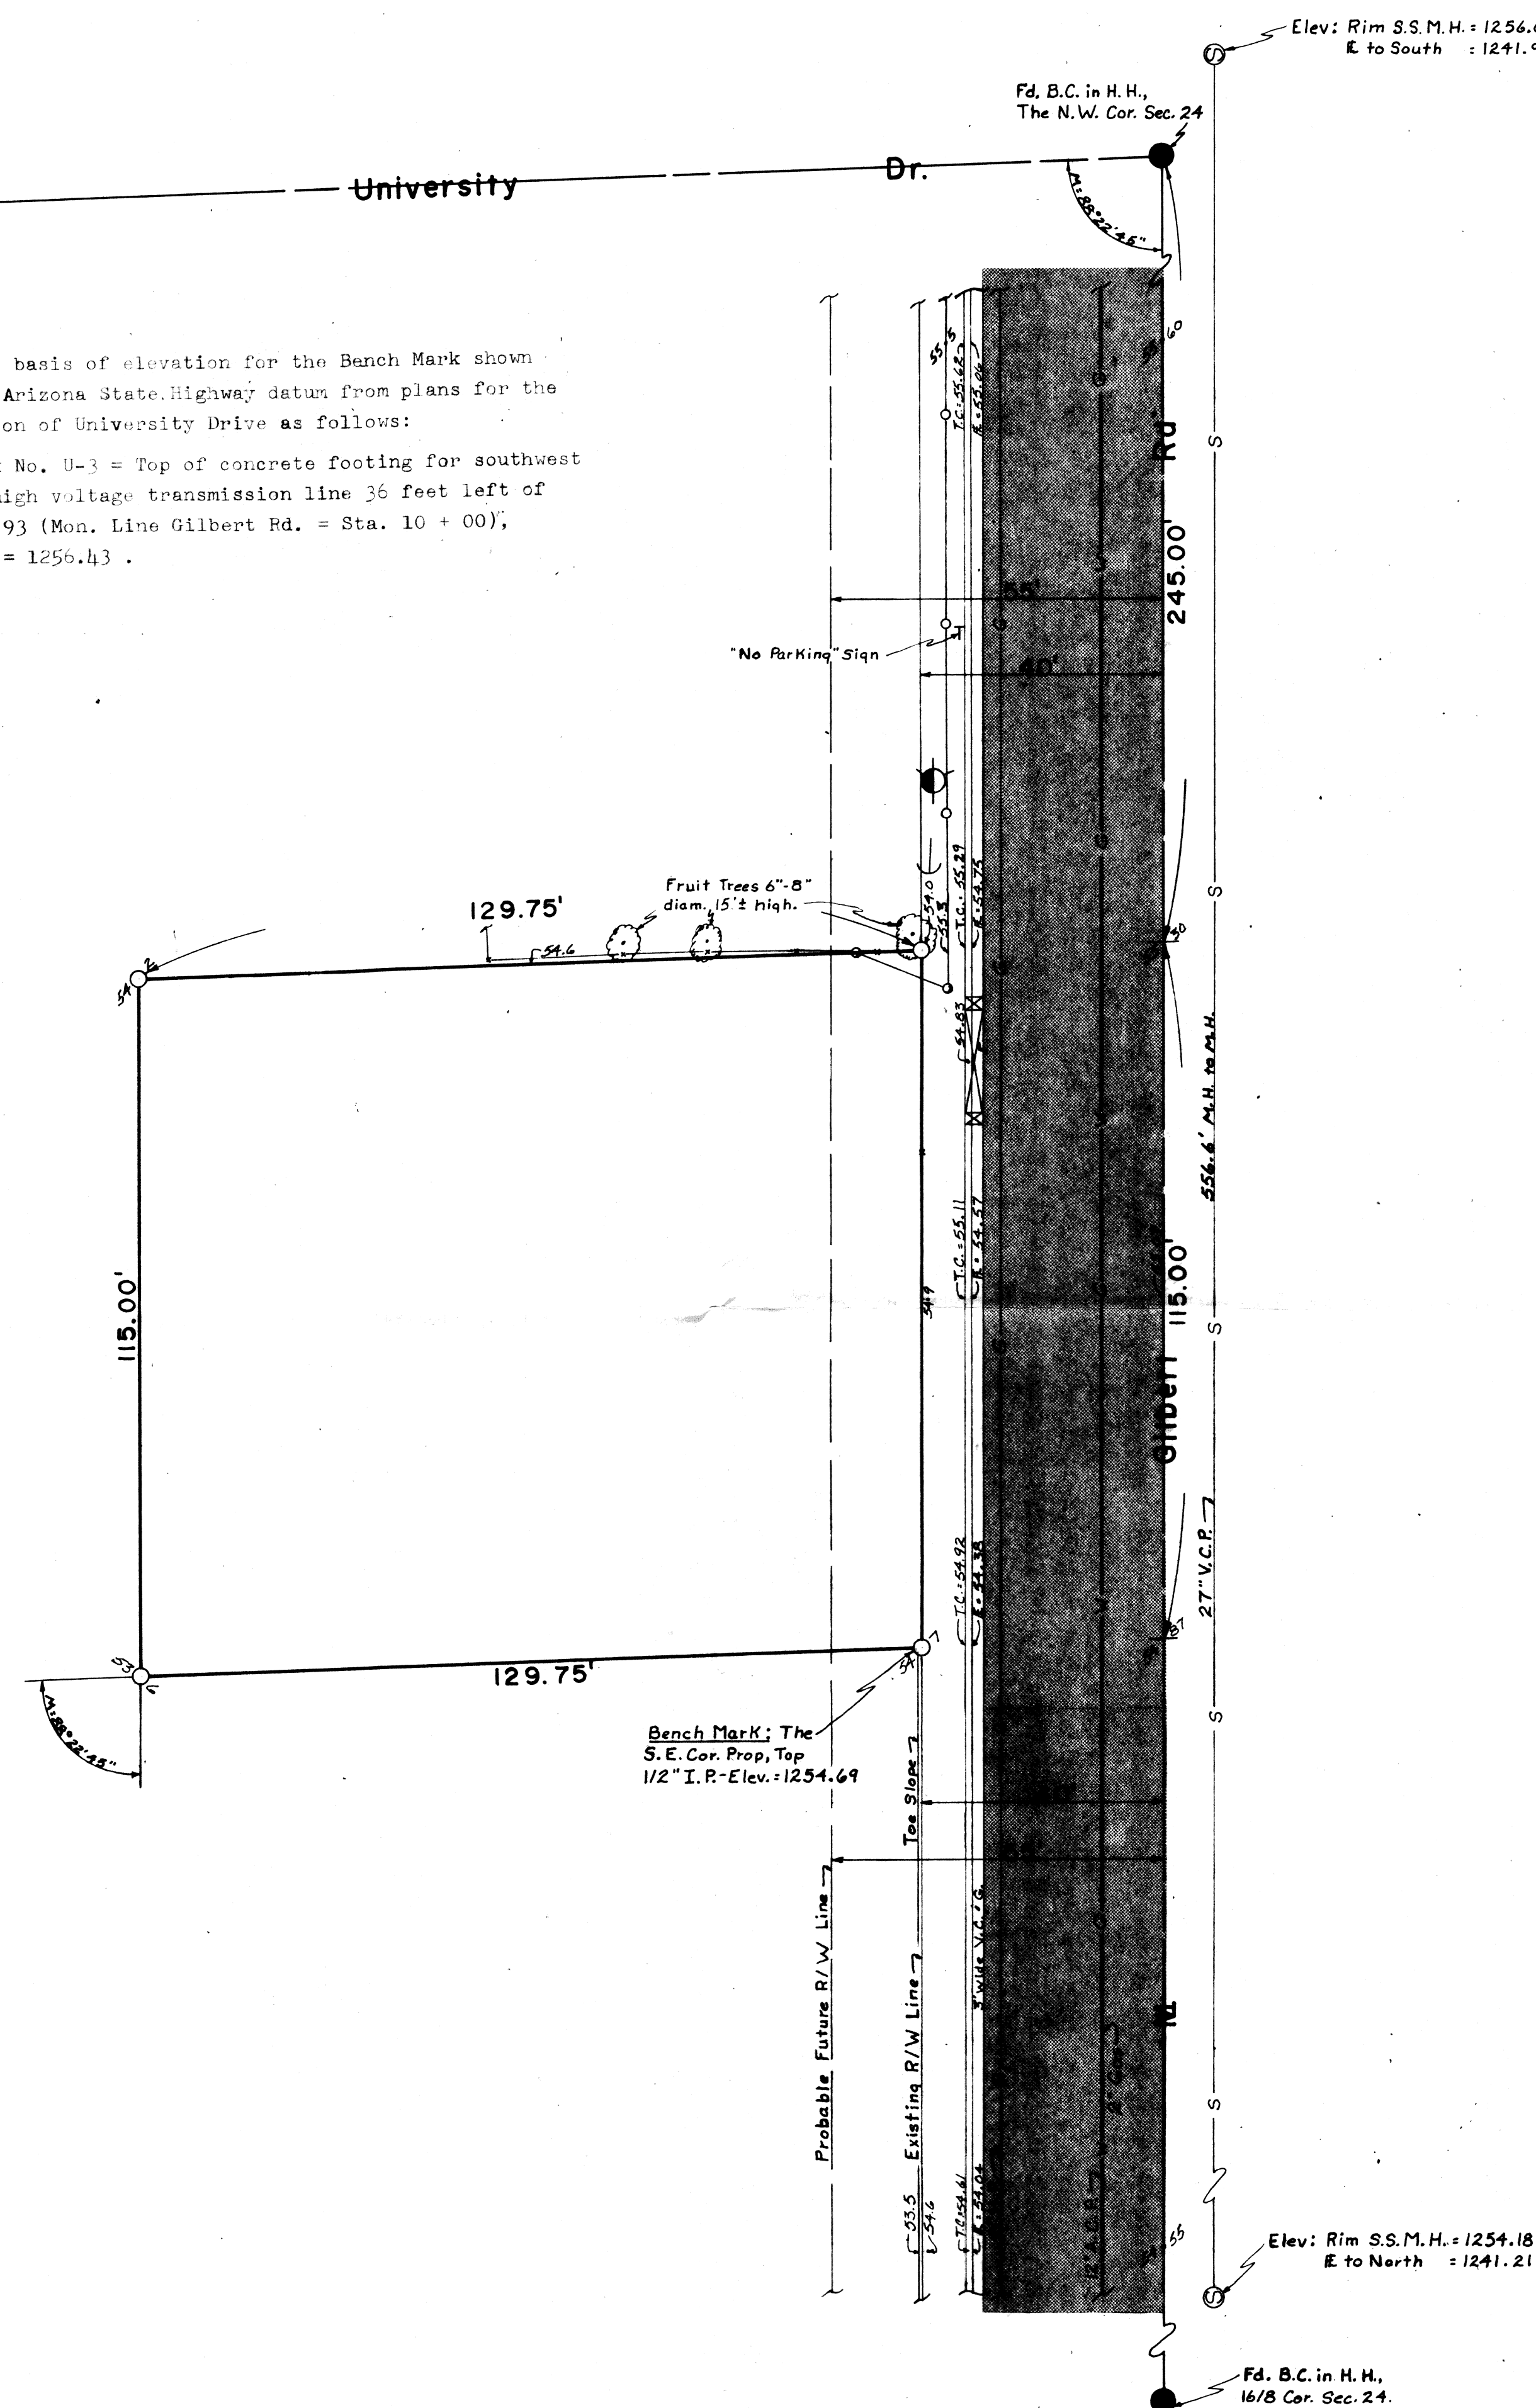


NOTE: Anode Bed for gas line, not found this survey, lies 230 feet ± South of the south line of this parcel, according to Gilbert Road plans stationing information from the City of Mesa.

NOTE: Indications from the City of Mesa are that they may require construction of an 8" V.C.P. lateral sewer line 180 feet ± South from south line parcel to the Sanitary Sewer Manhole shown, due to the size of the existing line.

NOTE: City of Mesa Driveway and Sidewalk Requirements:

1. End Drive wing to side line property - Minimum 5'
2. Length wings - 5'
3. Maximum length drive, outside wing to outside wing - 35'
4. Minimum distance between drive wings - 10'
5. Concrete sidewalk 5' wide

CERTIFICATION: This will certify that the survey shown hereon was done under my supervision during the month of June, 1972.

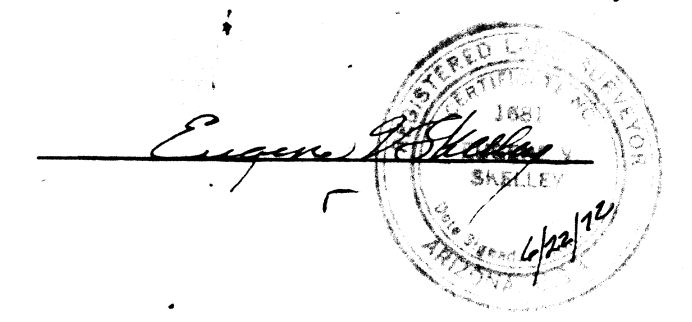

DIN 60536

**ARIZONA SURVEYING SERVICE**  
5704 N. 27th AVENUE, PHOENIX, ARIZONA  
Drawing No. E.P.L. - 72-5709, PH: 242-0539

Sheet 2 of 2